

No.	Date	Revision Notes

No.	Date	Issue Notes
A	9/23/10	Issued for DP

Legal

Wedgewood Ventures Ltd.

Project Title
Argile residential units
Wendel Place
North Vancouver, BC





Drawing Title
Landscape plan

Professional Seal

All Rights Reserved by ECKFORD & ASSOCIATES
This design is not to be used or reproduced
without the consent of ECKFORD & ASSOCIATES.

Project Manager Gerry Eckford	Project ID 21031
Drawn By IL	Scale 1/16"=1'
Reviewed By GE	Drawing No. L1
Date 09/08/2010	of 3

ID	Quantity	Latin Name	Common Name	Spacing	Scheduled Size	Notes
Trees						
	0				0	
Aa	13	Amelanchier alnifolia	Saskatoon Serviceberry	0' #5 cont		full/ bushy plants/ multi-s
Ac	30	Acer circinatum	Vine Maple	0' 15' full height		full, bushy plants
Con	2	Cornus nuttallii 'Eddie's W'	Pacific Dogwood	0' 6cm cal/ B&B		2m standard/ full crown
Prc	2	Prunus virginiana	Choke cherry	0		
THP	60	Thuja plicata		0' B&B 3m		
SHRUBS						
	0			0"		
Cors	91	Cornus sericea	Red osier dogwood	3'0" #2 cont		full/ bushy plants
Gs	44	Gaultheria shallon	Salal	3'0" #1 cont.		full/ bushy plants
Man	12	Mahonia nervosa	Dull Oregon Grape	3'0" #2 cont.		Full, bushy plants
Man	74	Mahonia nervosa	Dull Oregon Grape	3'6" #2 cont.		Full, bushy plants
Rho	13	Rhododendron	Rhododendron	3'0" #5 cont		full/ bushy plants
Sac	43	Sambucus nigra	European Elder	3'0" #5 cont		full/ bushy plants
Vao	64	Vaccinium ovata	Evergreen Huckleberry	3'0" 1.5m/ B&B		full/ bushy plants
GROUNDCOVERS/ PERENNIALS						
	0			0"		
Clea	9	Clematis armandii	Evergreen clematis	0" #2 cont.		staked
Has	7	Hydrangea anomala subsp	Climbing Hydrangea	21'0" #2 cont/ staked		full/ bushy plants
Pate	184	Pachisandra terminalis	Japanese Spurge	7'6" #1 cont		full/ bushy plants
Pomu	178	Polystichum munitum	Sword Fern	16'0" #2 cont.		full bushy plants
Wetland						
	Quantity to be determined					
		Carex vulpinoidea	Fox Sedge			
		Carex obnupta	Slough Sedge			
		Iris missouriensis	Western blue iris			
		Potentilla palustris	Marsh Cinquefoil			
		Osmunda regalis				
Meadow						
		Hydroseeding	KODIAK Coastal Revegetation			

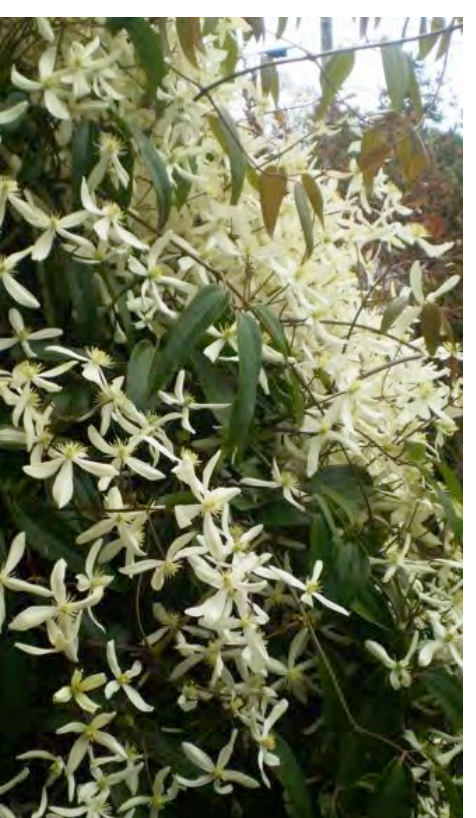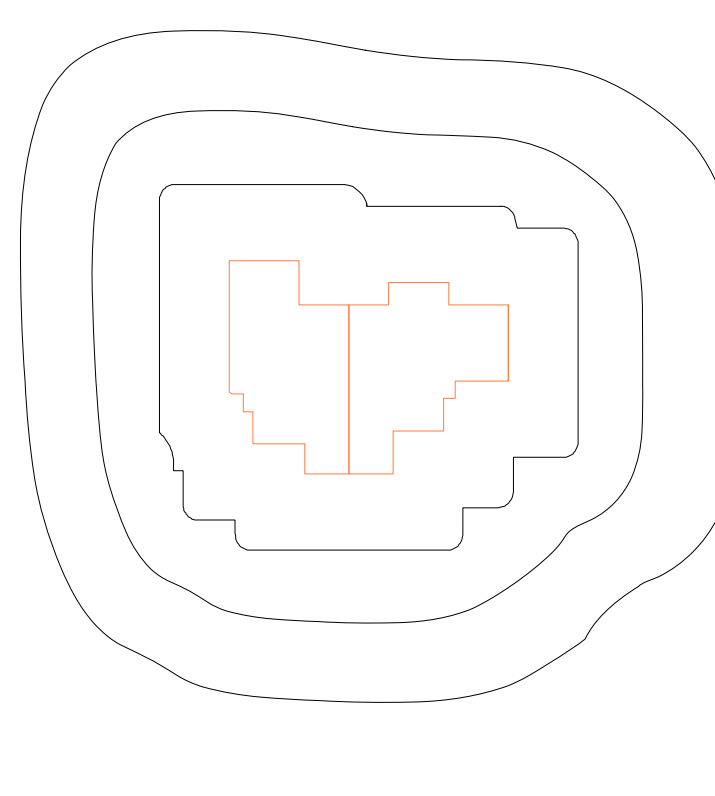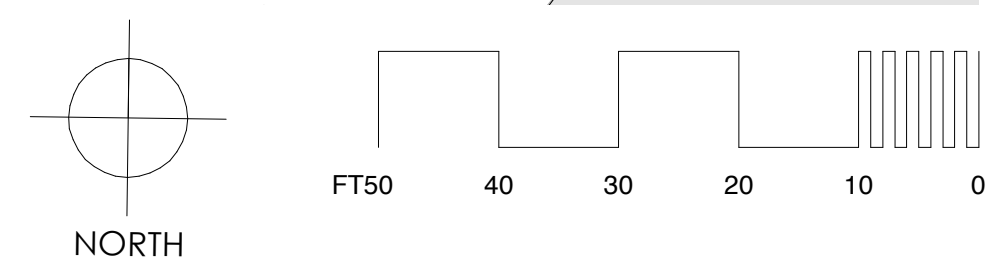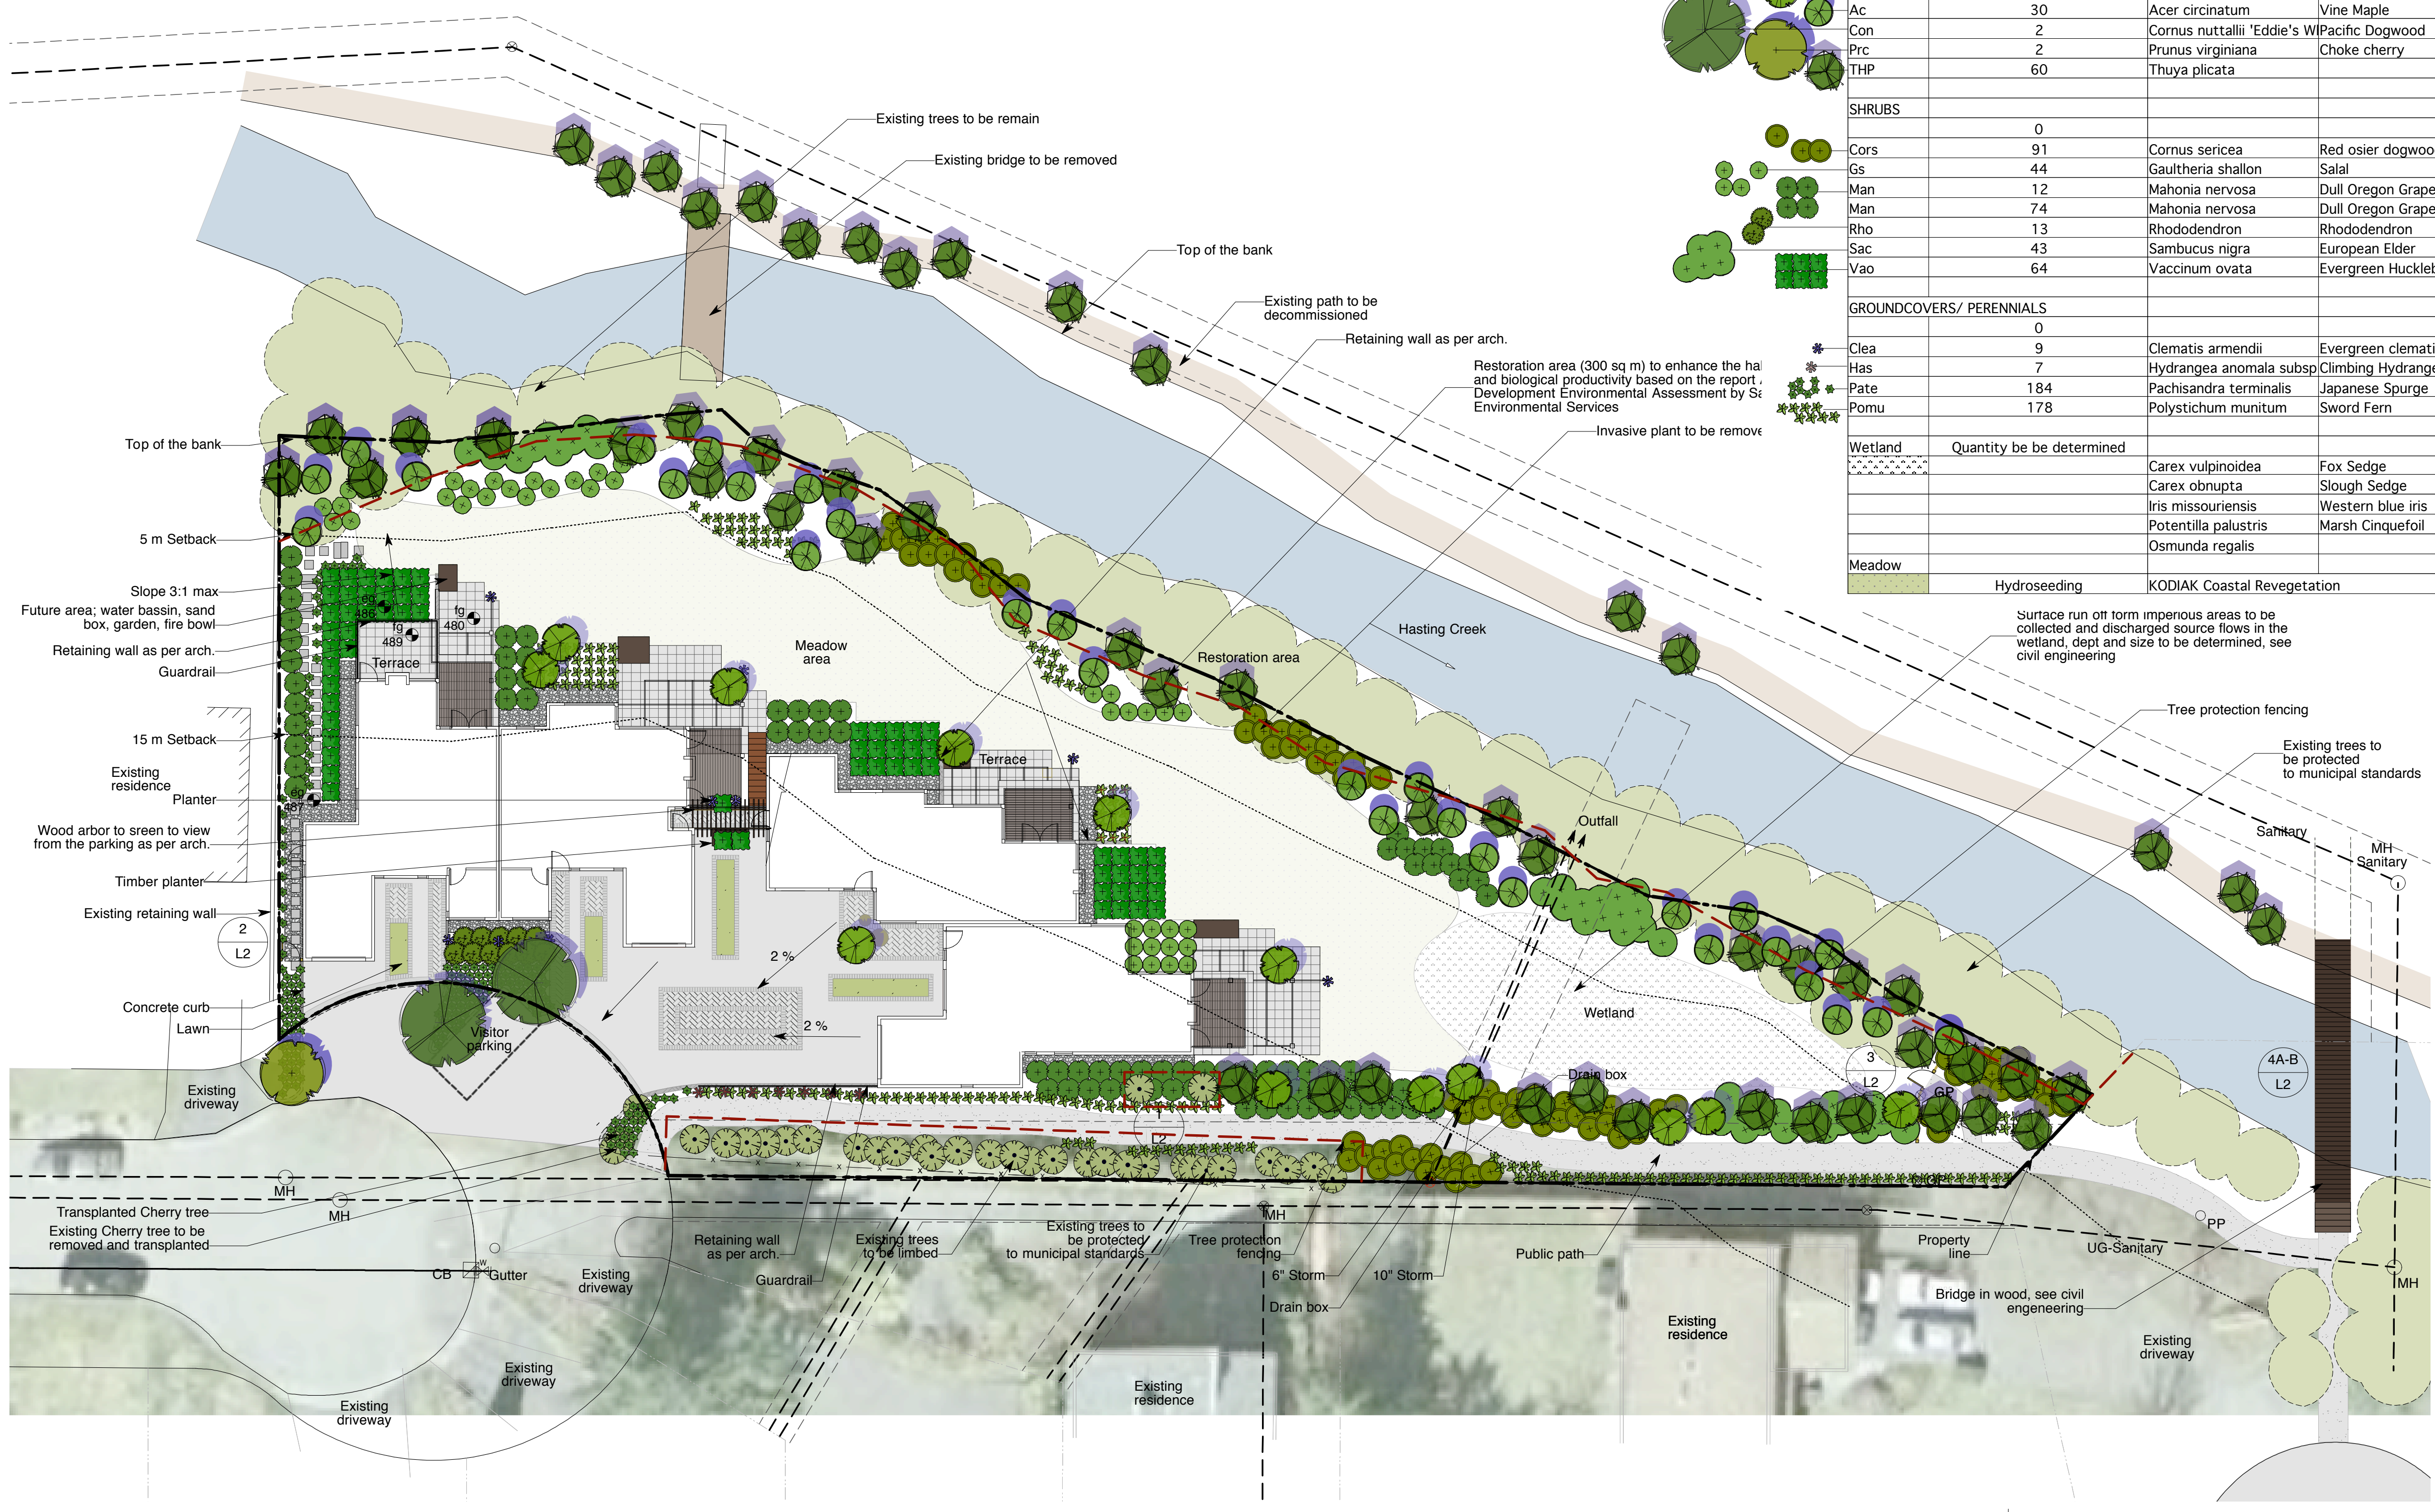

Formal line close to the building, informal towards to the river

Plastic grass grid

Permeable pavers

River rock

Native plants

Native plants

Native plants

Native plants

Native plants

Native plants